




1 **Plan**
1 : 20

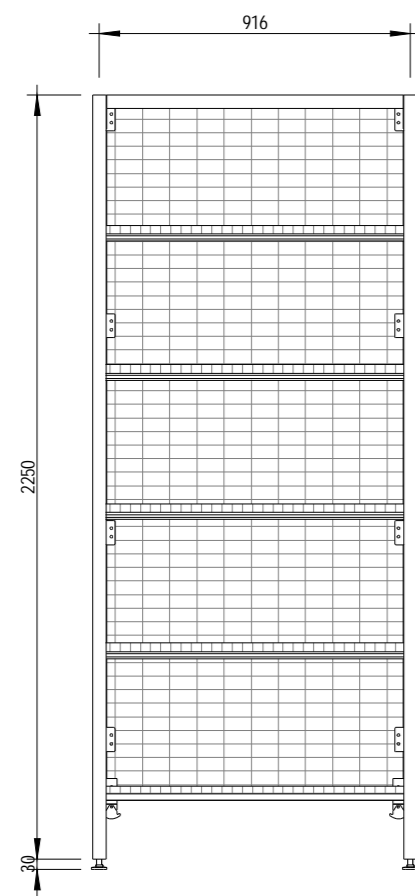

2 **Side Elevation**
1 : 20

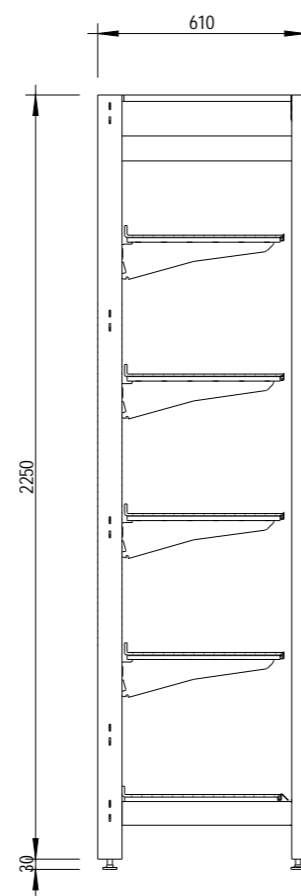

3 **End Elevation**
1 : 20

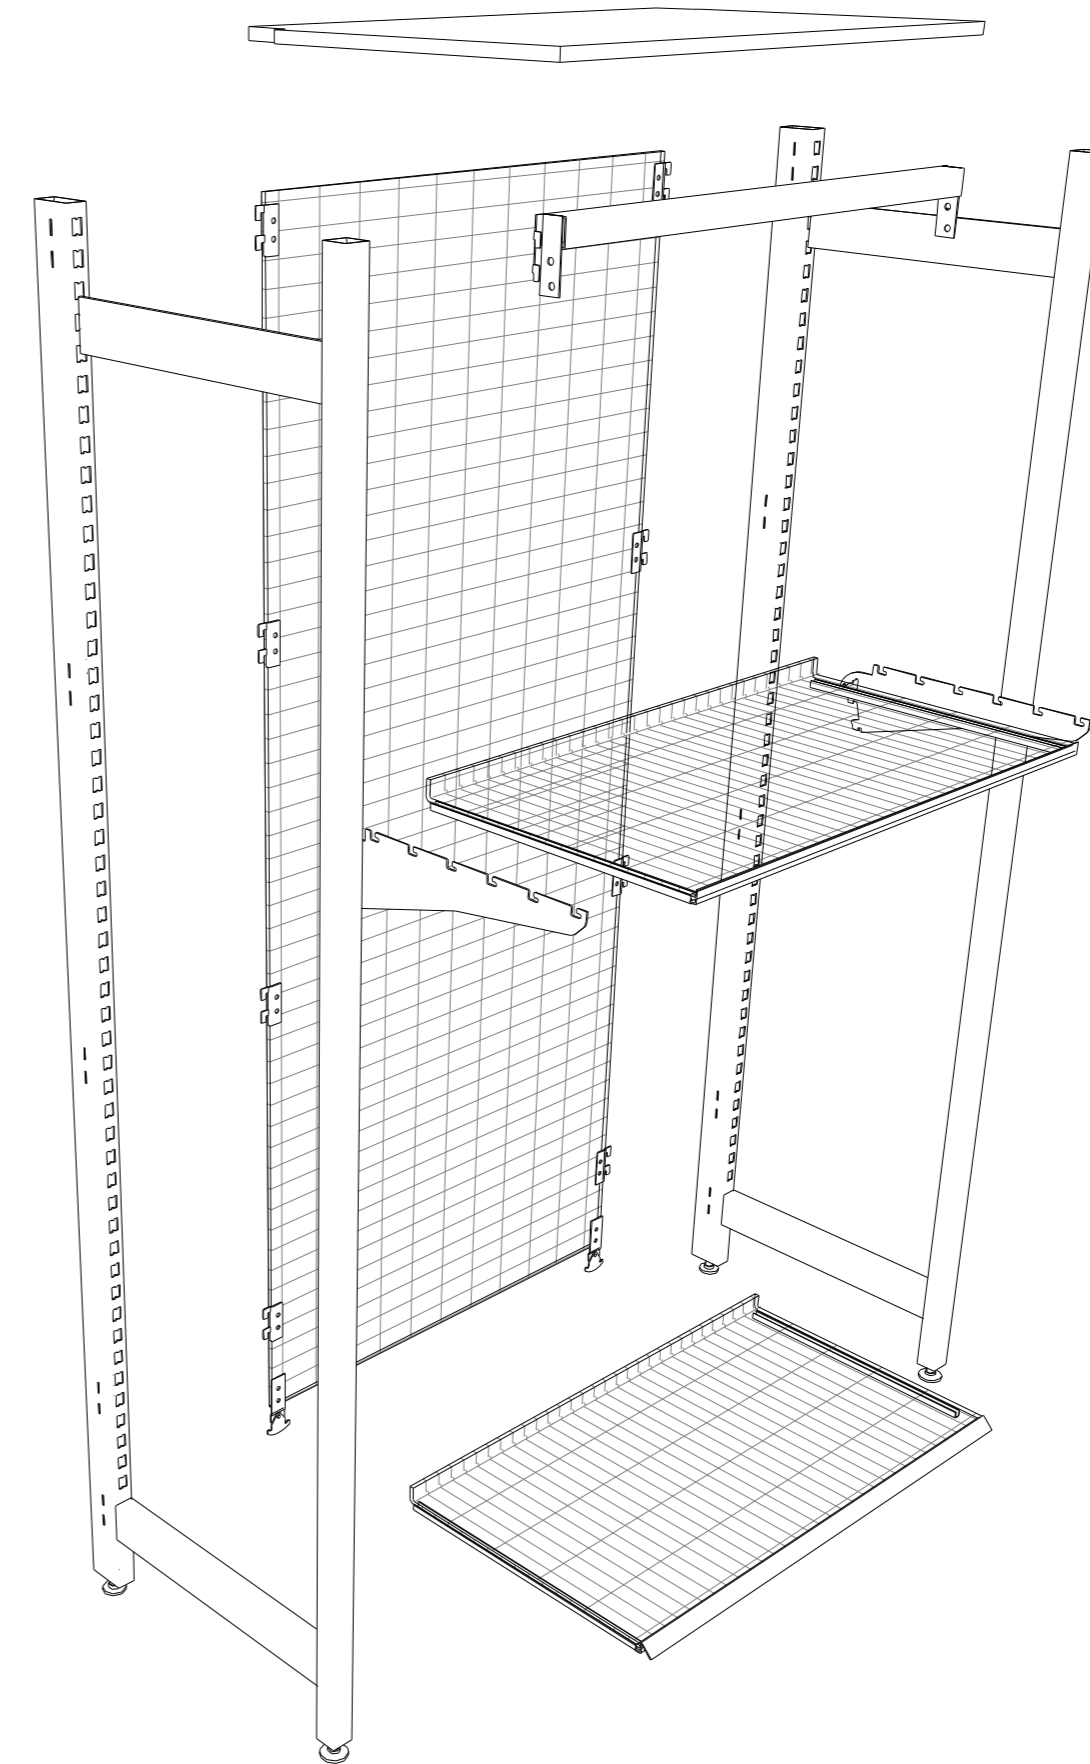

4 **3D Assembly**

Gondola End Shelving Bay

