




1 plan  
1 : 20

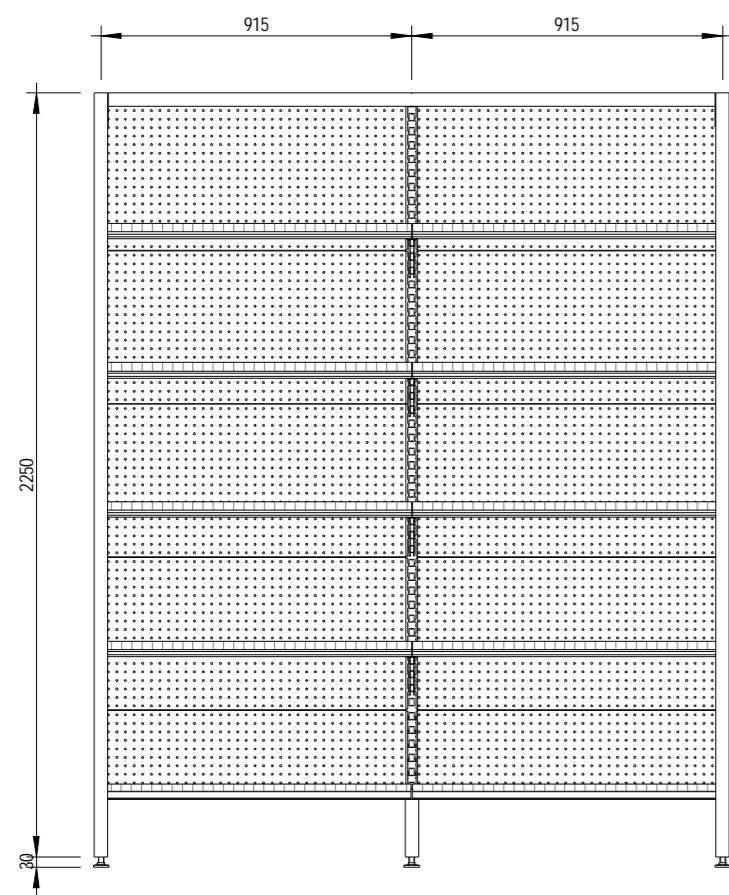

2 Side Elevation  
1 : 20

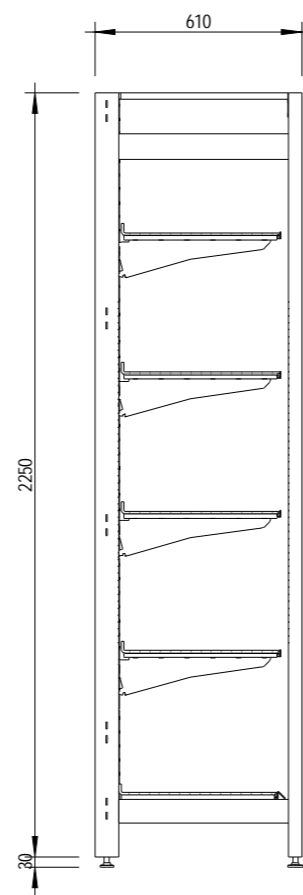

3 End Elevation  
1 : 20

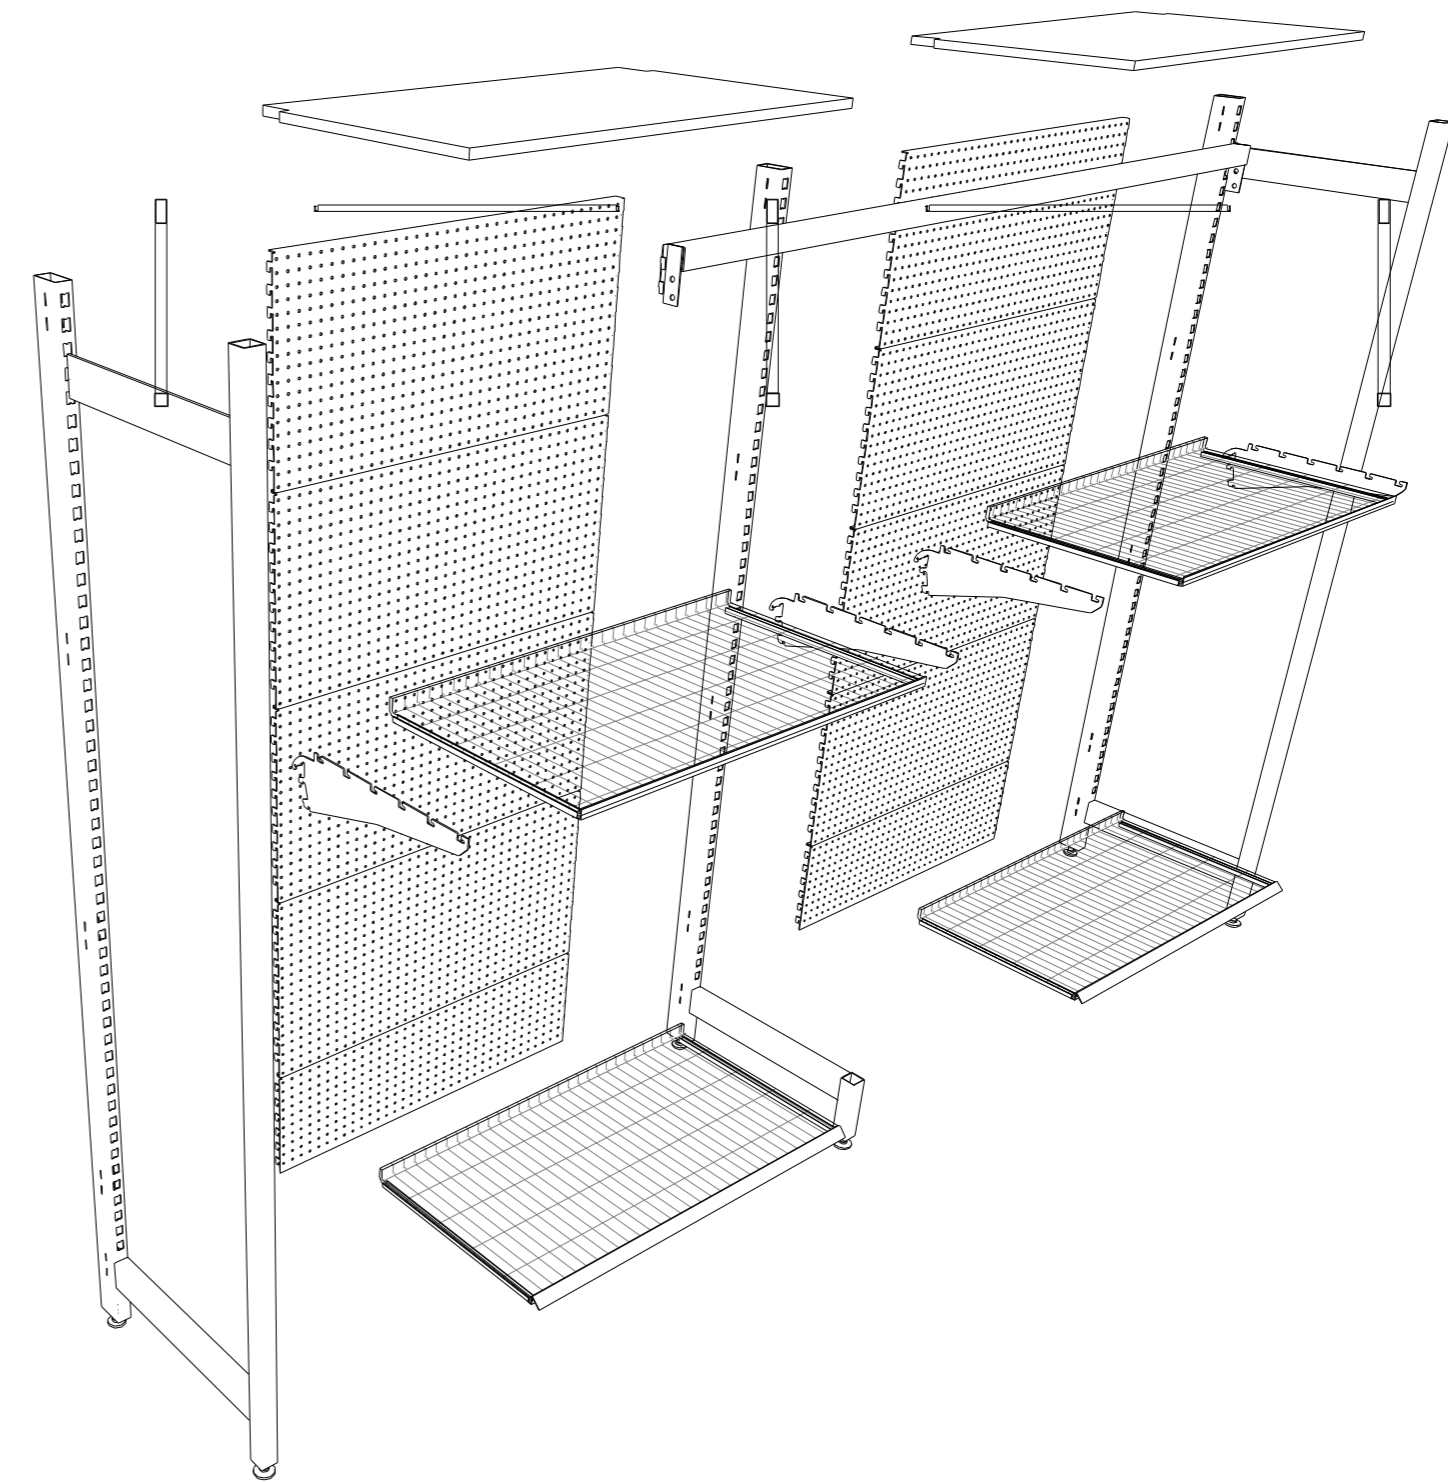

4 3D Assembly

## Aisle Wall Shelving Bay

